



TERMINAL BLOCK LAYOUT:


TB1 -  
FLOATS, TRANSDUCER, OUTSIDE LIGHT, RTU POWER & INTERNAL WIRING

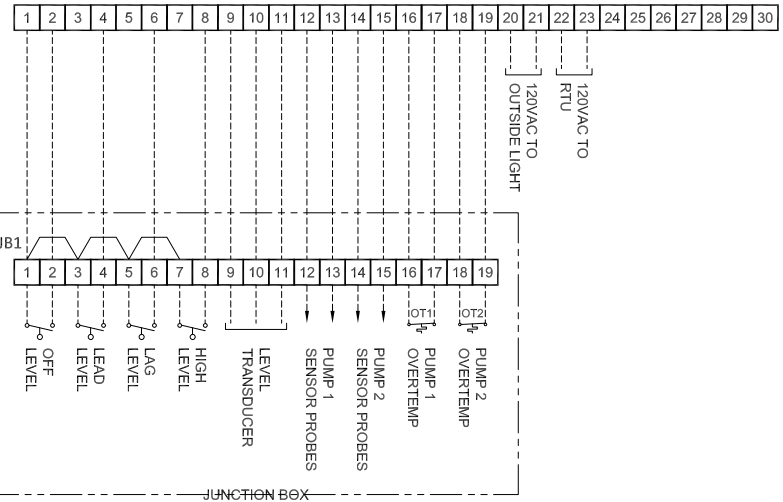


TB2 -  
PHASE MONITOR

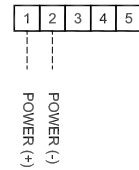

TB3 -  
RESISTOR TERMINALS TO RTU

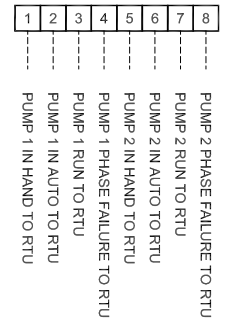

TB4 -  
DRY CONTACTS & 24VDC RELAYS TO RTU

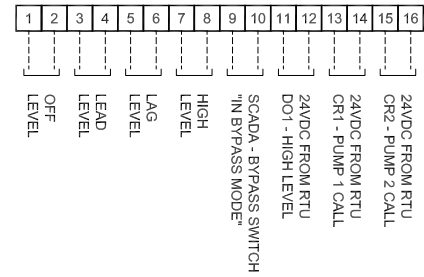

**CITY OF COCOA**  
Brevard County, Florida  
UTILITIES DEPARTMENT  
ENGINEERING DIVISION

# DUPLEX PUMP STATION TERMINAL BLOCK LAYOUT

DRAWN BY: ADK	SCALE: NOT TO SCALE
CHECKED BY: KSK	DATE: JULY 2021
DESIGN BY:	SHEET: 6 OF 6
ACAD NAME: DUPLEX PUMP STATION TERMINAL BLOCK LAYOUT	