



24VDC RELAYS TO RTU CABINET (BY OTHERS):

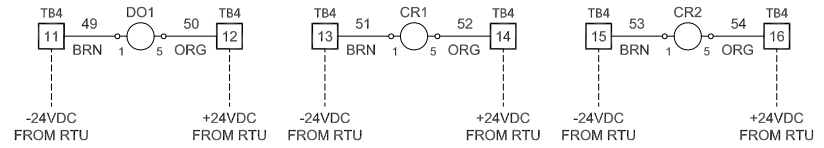

DRY CONTACTS FOR MONITORING BY RTU (YELLOW WIRES):

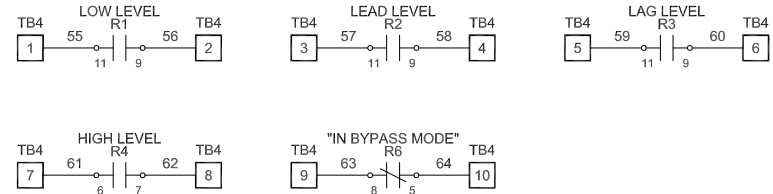

CITY OF COCOA
Brevard County, Florida
UTILITIES DEPARTMENT
ENGINEERING DIVISION

DUPLEX PUMP STATION WIRING SCHEMATIC

DRAWN BY: ADK	SCALE: NOT TO SCALE
CHECKED BY: KSK	DATE: JULY 2021
DESIGN BY:	SHEET: 5 OF 6
ACAD NAME: DUPLEX PUMP STATION WIRING SCHEMATIC 4	