


33 INCHES

12 INCHES

8 INCHES

5 INCHES

2 INCHES

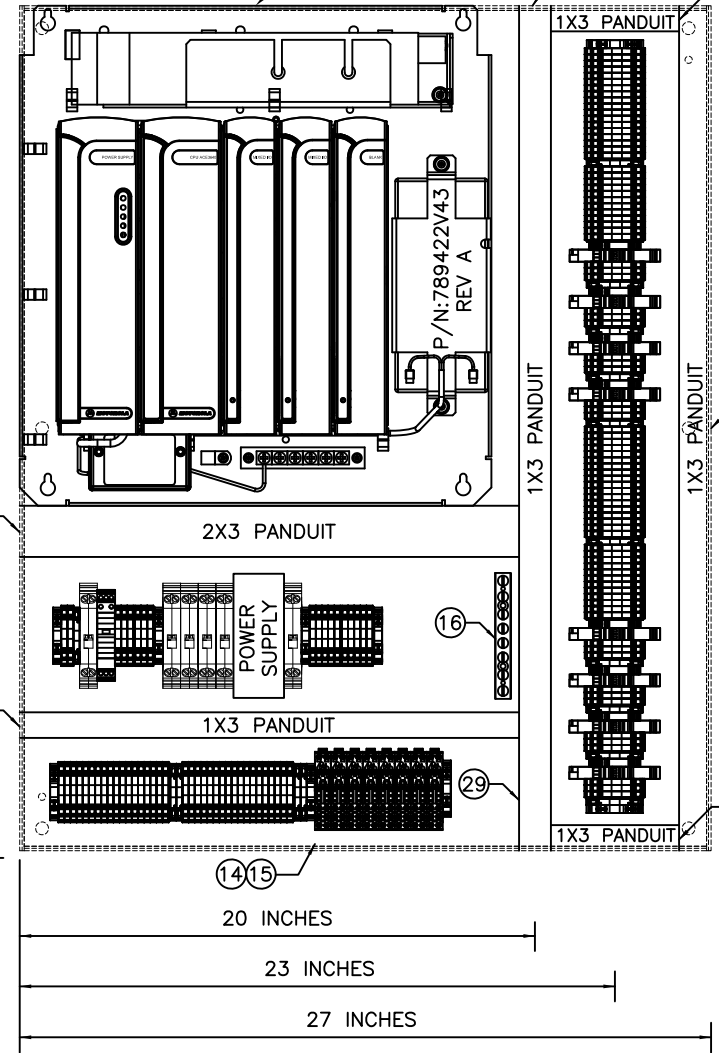

CITY OF COCOA
 Brevard County, Florida
 UTILITIES DEPARTMENT
 ENGINEERING DIVISION

RTU PANEL LAYOUT

DRAWN BY: CDM SMITH	SCALE: NOT TO SCALE
CHECKED BY: P. DAVIS	DATE: JULY 2021
DESIGN BY:	SHEET: 1 OF 1
ACAD NAME: RTU PANEL LAYOUT 1-3	