


CUSTOM ENCLOSURE:
 SPN4DSS6-484812 (48"H x 48"W x 12"D)
 NEMA 4X TYPE 316 STAINLESS STEEL
 WITH HEAT SHIELD. OUTER DOORS
 HAVE HEAVY-DUTY 3-POINT
 PAD-LOCKABLE HANDLES, 90° DOOR
 STOPS.

BACK PANEL:
 SPPAL-4848 (45"H x 45"W)
 FABRICATED FROM .125 ALUMINUM.

HINGED INNER DOOR:
 (2) HID-4824 FABRICATED FROM .125
 BLACK ENGRAVED ALUMINUM WITH
 CONTINUOUS HINGES, TWIST
 LATCHES, AND 90° DOOR STOPS.

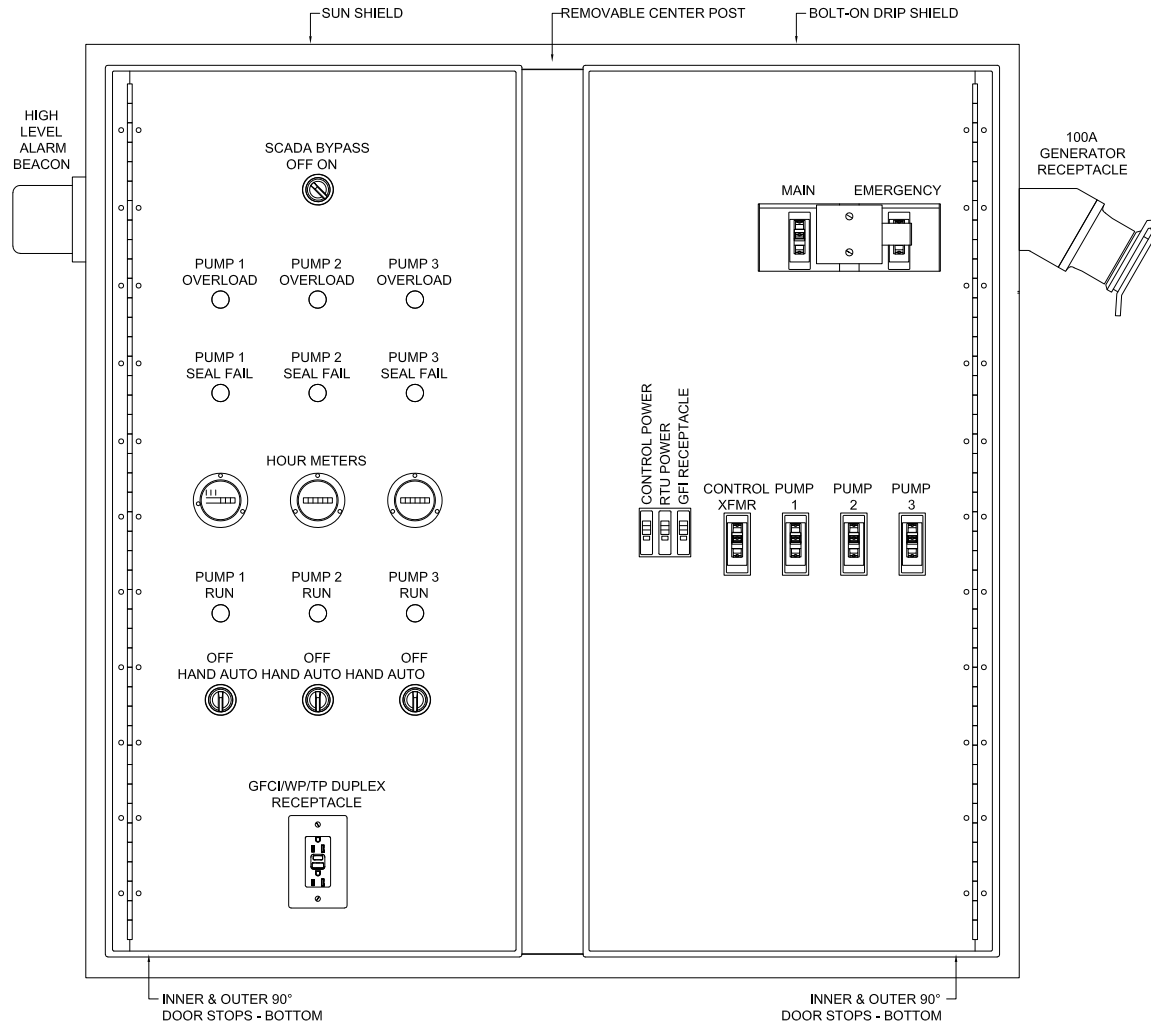

INTERIOR FRONT VIEW



CITY OF COCOA
 Brevard County, Florida
 UTILITIES DEPARTMENT
 ENGINEERING DIVISION

TRIPLEX PUMP STATION CONTROL PANEL

DRAWN BY: ADK	SCALE: NOT TO SCALE
CHECKED BY: KSK	DATE: JULY 2021
DESIGN BY:	SHEET: 1 OF 8
ACAD NAME: TRIPLEX PUMP STATION CONTROL PANEL	