


ENCLOSURE - NEMA 4X, (48"HX36"WX12"D) FABRICATED FROM TYPE 316 STAINLESS STEEL WITH DOOR STOP KIT. INNER DOOR - FABRICATED FROM H5052-H32 .125 THICK MARINE ALLOY ALUMINUM WITH CONTINUOUS HINGE WITH INNER DOOR STOP.

INTERIOR FRONT VIEW

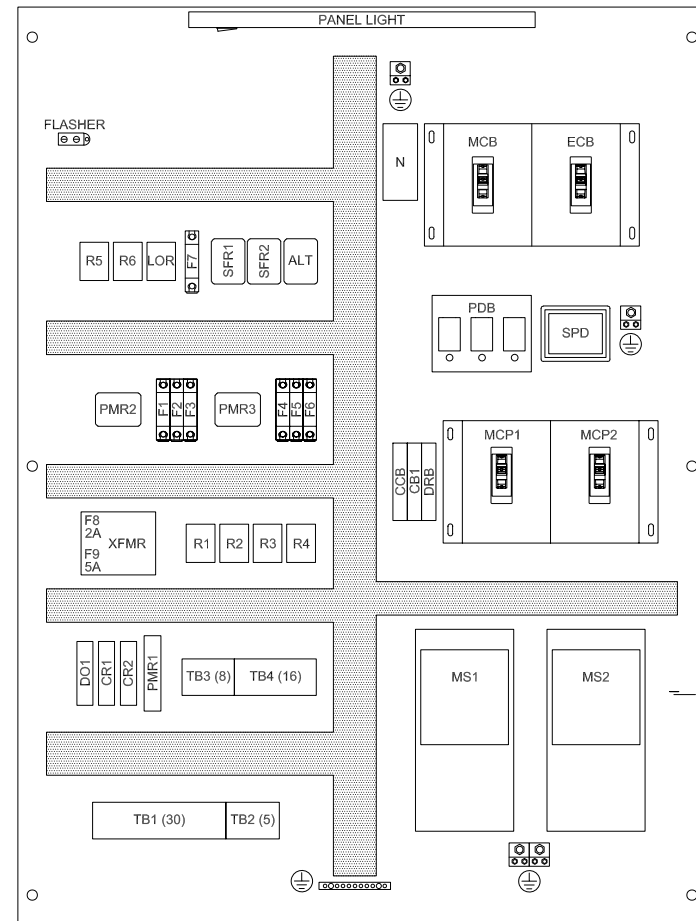

BACK PANEL - SPP-4836 (45"H X 33"W) FABRICATED FROM 12 GAUGE STEEL WITH WHITE POLYESTER POWDER COAT FINISH.

INTERIOR BACK PANEL



**CITY OF COCOA**  
Brevard County, Florida  
UTILITIES DEPARTMENT  
ENGINEERING DIVISION

# DUPLEX PUMP STATION CONTROL PANEL

DRAWN BY: ADK	SCALE: NOT TO SCALE
CHECKED BY: KSK	DATE: JULY 2021
DESIGN BY:	SHEET: 1 OF 6
ACAD NAME: DUPLEX PUMP STATION CONTROL PANEL	